


Floor Finishes Plan

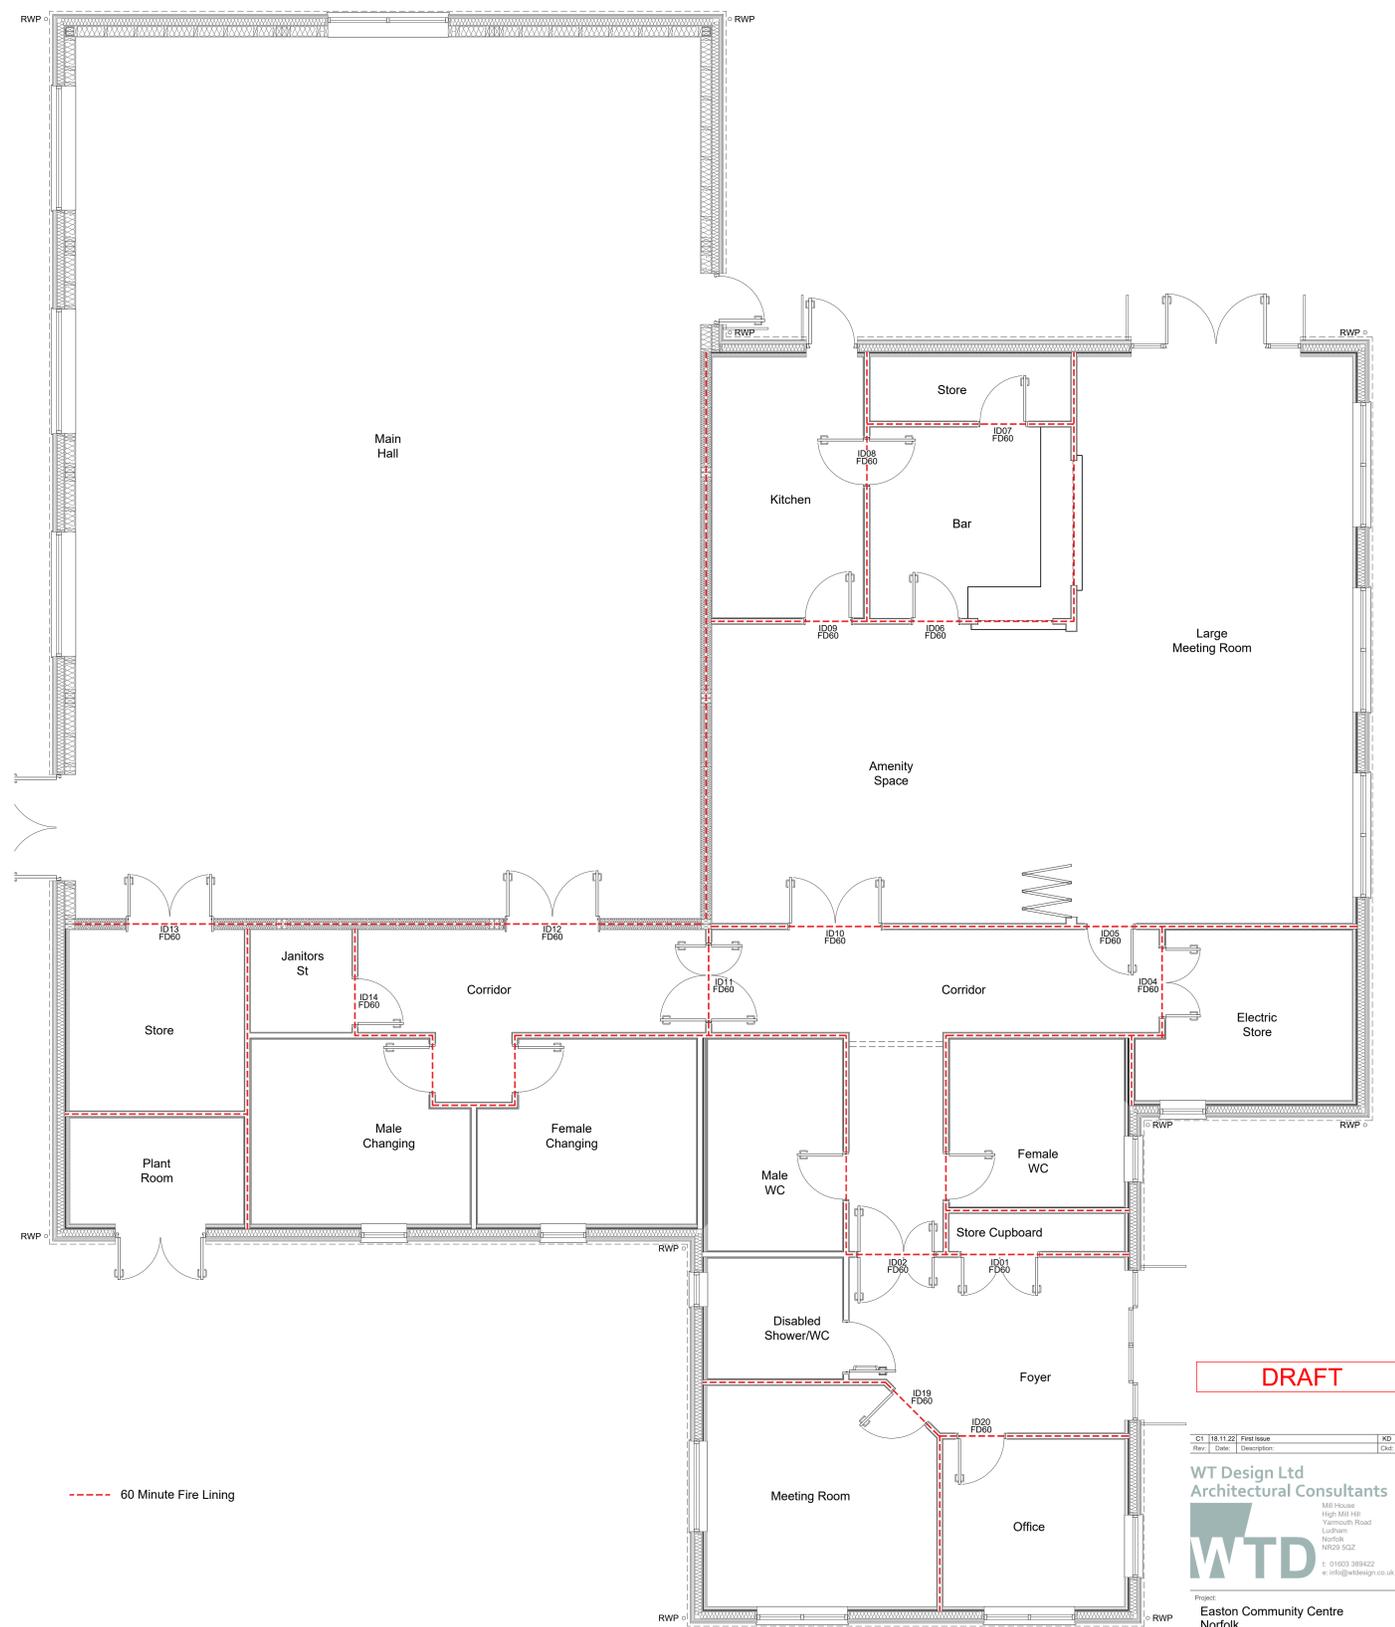

Fire Strategy Plan

DRAFT

C1	18.11.22	First Issue	KD	DA0
Rev	Date	Description	Chk	App

WT Design Ltd
 Architectural Consultants
 181 Holes
 High Hill Hill
 Yarmouth Road
 Lutham
 Norfolk
 NR29 5JZ
 t: 01503 389422
 w: info@wt-design.co.uk

Project:
Easton Community Centre
 Norfolk

Drawing Title:
Floor Finishes and Fire Strategy Plan
 General Arrangement

Client:
Easton Parish Council

Scale (A3): 1:50	Date: 11-2022	
Project Number: 347-22	Drawing Number: 1202	Revision: C1
Purpose of Issue: Construction		

